




Ace Hardware Site Plan

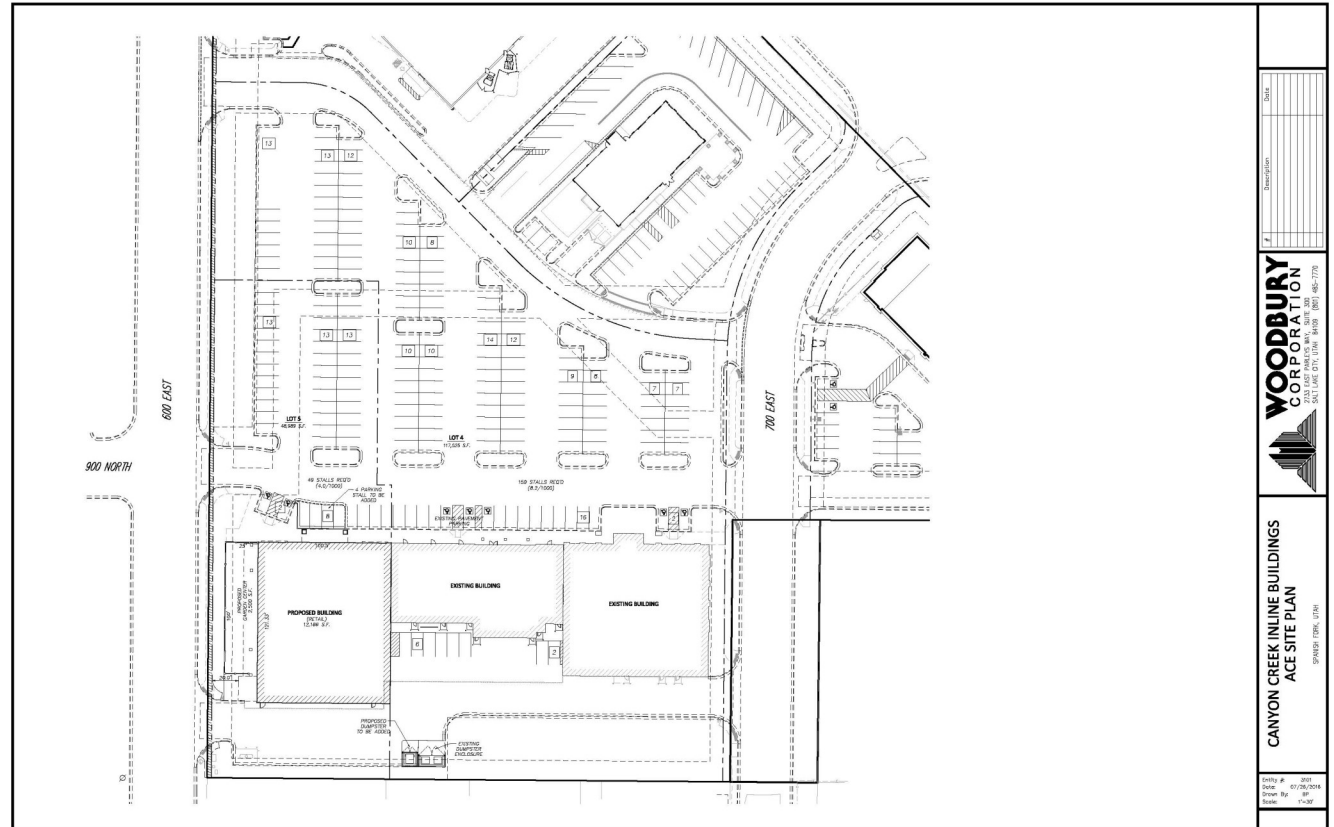

DATE:	
REVISIONS:	
NO.	
DATE	
BY	
DESCRIPTION	

WOODBURY CORPORATION
 5000 W. 1200 N. SUITE 100
 SALT LAKE CITY, UTAH 84119 (801) 462-1770

CANYON CREEK IN-LINE BUILDINGS ACE SITE PLAN
 SPANISH FORK, UTAH

Entry # 201
 Date 07/28/2016
 Drawn By JG
 Scale 1"=50'

File Name: Ace Hardware Site Plan

Site Plan

Applicant: Woodbury Corporation

1.12 Acres

Number of Lots: Not Applicable

File #: 16-000846

Address: 888 North 600 East

Permit #: SP16-000016

Application Date: 7/27/2016

Application Approved: 9/21/2016

