




North Star Printing - Building Expansion

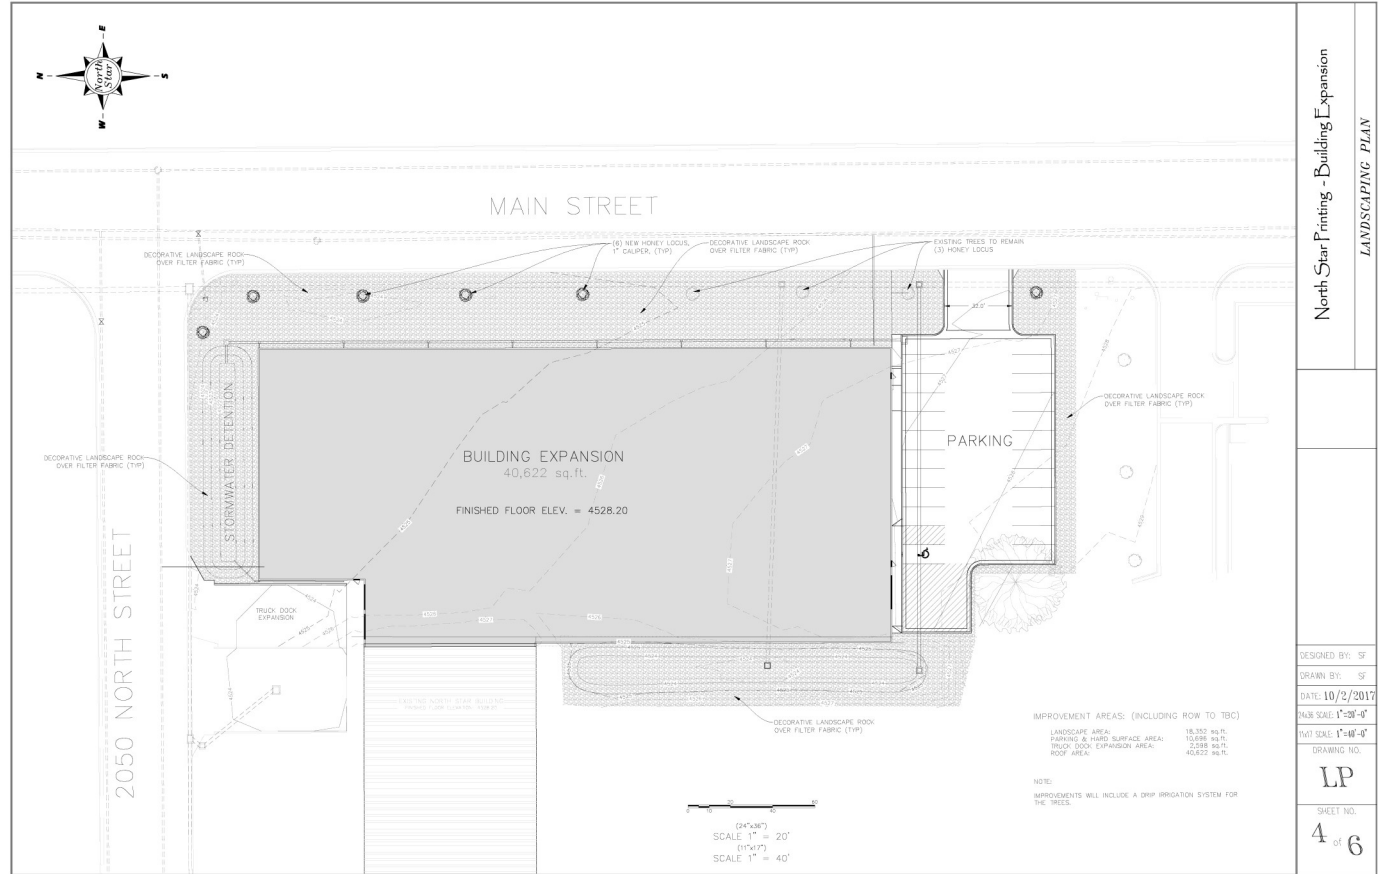

North Star Printing - Building Expansion
LANDSCAPING PLAN

DESIGNED BY: SF
 DRAWN BY: SF
 DATE: 10/2/2017
 PLAN SCALE: 1"=20'-0"
 TYPICAL SCALE: 1"=10'-0"
 DRAWING NO.
LP
 SHEET NO.
4 of 6

File Name: North Star Printing - Building Expansion

Site Plan

Applicant: Vancon Inc.

1.59 Acres

Number of Lots: 1

File Number: 17-001440

Address: 51 West 2050 North

Permit Number: SP17-000020

Application Date: 12/11/2017

Application Approved: Pending